


FLOOR PLAN

0 1 2 3 4 8 12
SCALE = 1/4" = 1'

GENERAL NOTES: GENERAL
1. ALL DIMENSIONS AND CONDITIONS ARE APPROXIMATE. IT IS CONTRACTOR'S RESPONSIBILITY TO FIELD VERIFY ALL DIMENSIONS AND CONDITIONS GIVEN ON THIS PLAN.
2. DOOR & WINDOW TYPES CONSULT WITH HOME OWNER.

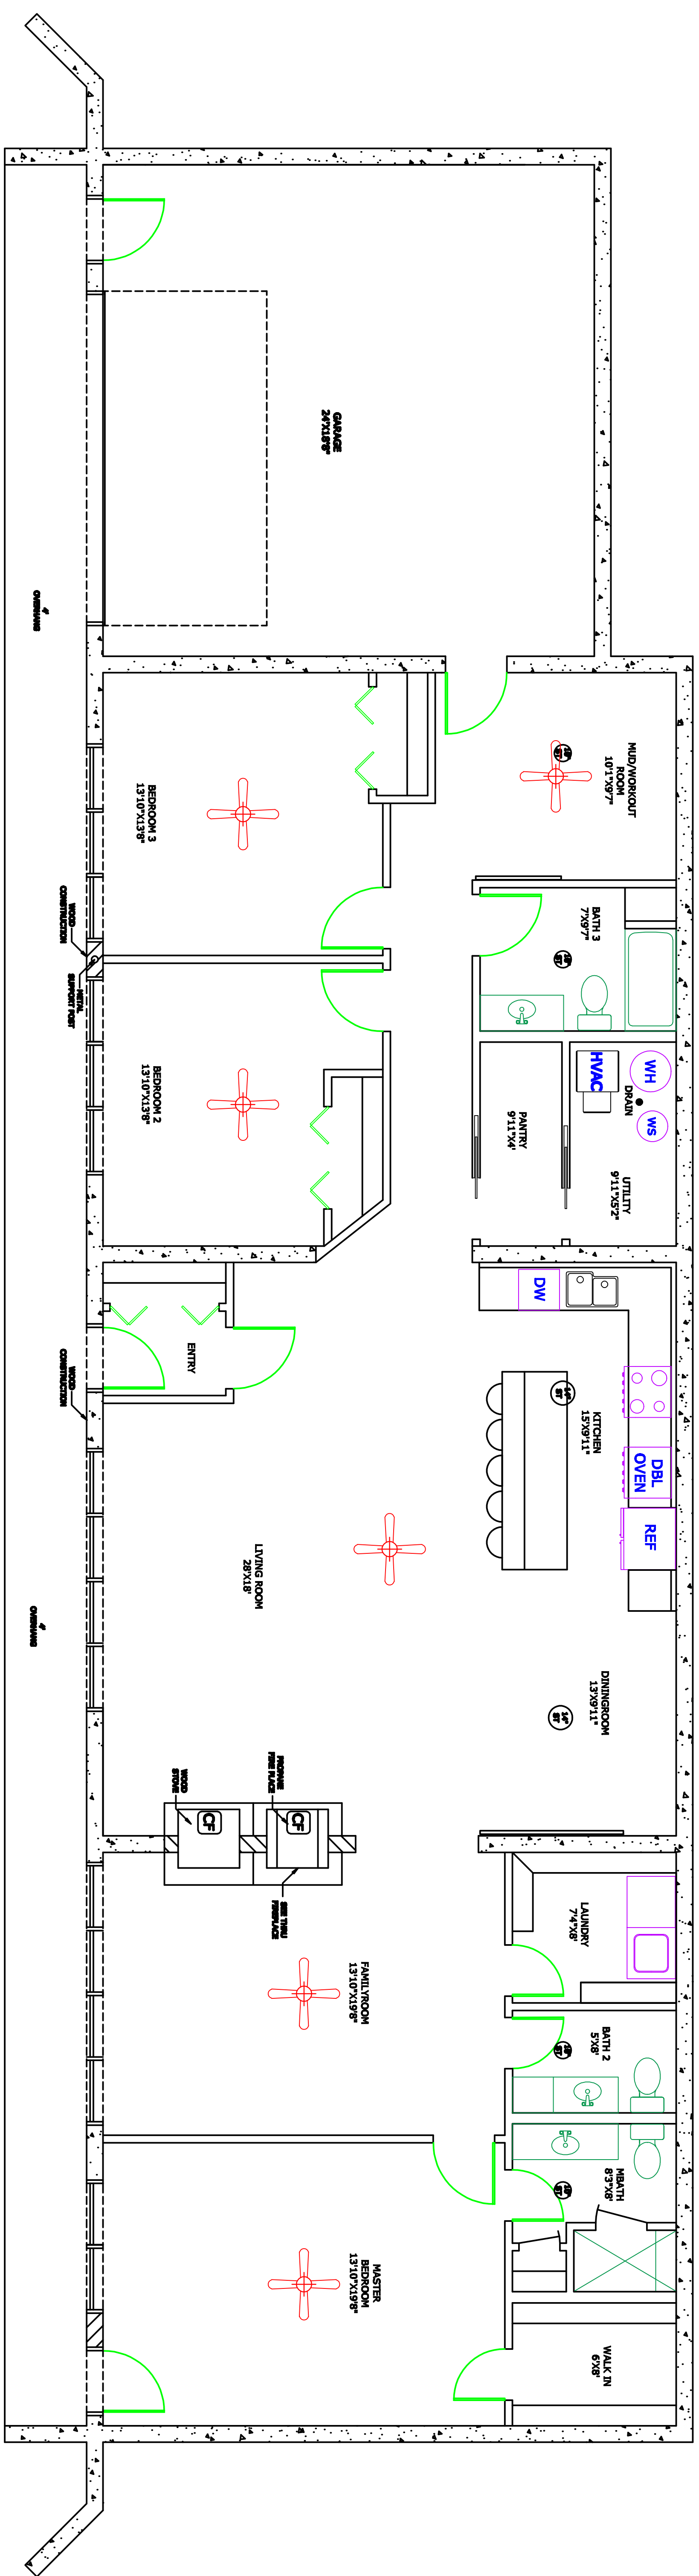

CONTACTS:
PHONE:
CELL:

NO.	REVISIONS	DATE

**EARTHLOG,
EQUITY GROUP,
INC.**
P.O. BOX 55353
KNOXVILLE, TN 37950-5353

**GRESHAM
BERM
RESIDENCE**

05-22-2016
1/4" = 1'-0"
A2