


# FLOOR PLAN

0 1 2 3 4 8 12  
SCALE = 1/4" = 1'

GENERAL NOTES: - GENERAL  
1. ALL DIMENSIONS AND CONDITIONS ARE APPROXIMATE. IT IS CONTRACTOR'S RESPONSIBILITY TO FIELD VERIFY ALL DIMENSIONS AND CONDITIONS SHOWN ON THIS PLAN.  
2. FOR DOOR & WINDOW TYPES CONSULT WITH HOME OWNER.

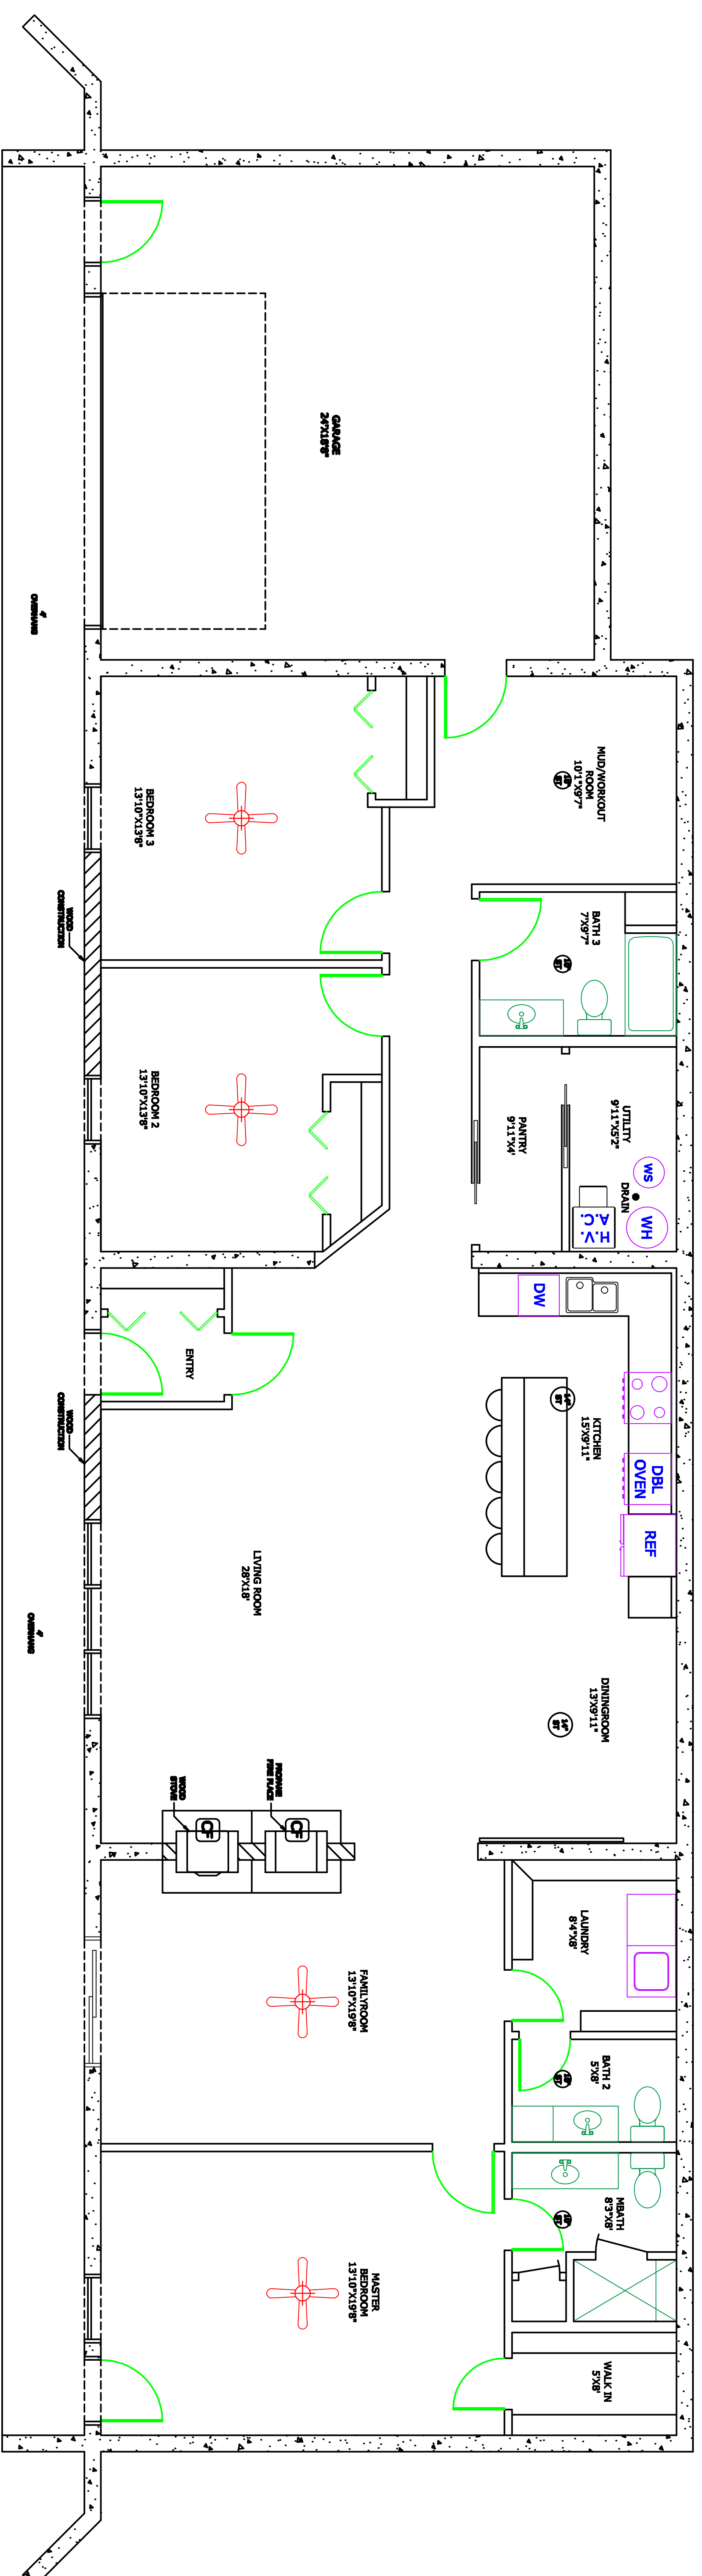

General Notes

CONTACTS:  
PHONE:  
CELL:

### REVISIONS

NO.	Revision/Notes	Date

Prepared by: **EARTHLOG, INC.**  
P.O. BOX 53383  
KNOXVILLE, TN 37950-3383

Project Name and Address:  
**GRESHAM  
BERM  
RESIDENCE**

Phone: **05-22-2016**  
Scale: **1/4"=1'-0"**  
Sheet: **A2**